GLOBAL IMPACT PRODUCTS, LLC

FIXED WINDOW (HVHZ) (IMPACT)

INSTALLATION NOTES:

- ONE (1) INSTALLATION ANCHOR IS REQUIRED AT EACH ANCHOR LOCATION SHOWN
- 2. THE NUMBER OF INSTALLATION ANCHORS DEPICTED IS THE MINIMUM NUMBER OF ANCHORS TO BE USED FOR PRODUCT INSTALLATION OF THE MAXIMUM SIZE LISTED.
- INSTALL INDIVIDUAL INSTALLATION ANCHORS WITHIN A TOLERANCE OF ±1/2
 INCH BASED ON QUANTITIES IN DP CHARTS NOT TO EXCEED THE DEPICTED
 LOCATION & SPACING IN THE ANCHOR LAYOUT DETAILS (I.E., WITHOUT
 CONSIDERATION OF TOLERANCES). TOLERANCES ARE NOT CUMULATIVE FROM
 ONE INSTALLATION ANCHOR TO THE NEXT
- 4. SHIM AS REQUIRED AT EACH INSTALLATION ANCHOR WITH LOAD BEARING SHIM(S). MAXIMUM ALLOWABLE SHIM STACK TO BE 1/4 INCH. SHIM WHERE SPACE OF 1/16 INCH OR GREATER OCCURS. SHIM(S) SHALL BE CONSTRUCTED OF HIGH DENSITY PLASTIC OR BETTER.
- THROUGH FRAME: FOR INSTALLATION INTO WOOD FRAMING USE 1/4" DIAMETER ELCO ULTRACONS OF SUFFICIENT LENGTH TO ACHIEVE 1 1/2" MINIMUM EMBEDMENT INTO WOOD SUBSTRATE.
- 6. **THROUGH FRAME:** FOR INSTALLATION THROUGH 1X BUCK TO CONCRETE/MASONRY, OR DIRECTLY INTO CONCRETE/MASONRY, USE 1/4" DIAMETER ELCO ULTRACONS OF SUFFICIENT LENGTH TO ACHIEVE 1 1/4" MINIMUM EMBEDMENT.
- THROUGH FRAME: FOR INSTALLATION INTO METAL STUD OR APPROVED MULLION USE #14 GR. 2 SELF TAPPING SCREWS OF SUFFICIENT LENGTH TO ACHIEVE A MINIMUM OF 3 THREADS PENETRATION BEYOND METAL FRAME SUBSTRATE.
- 8. MINIMUM EMBEDMENT AND EDGE DISTANCE EXCLUDE WALL FINISHES, INCLUDING BUT NOT LIMITED TO STUCCO, FOAM, BRICK VENEER, AND SIDING.
- INSTALLATION ANCHORS AND ASSOCIATED HARDWARE MUST BE MADE OF CORROSION RESISTANT MATERIAL OR HAVE A CORROSION RESISTANT COATING.
- 10. FOR HOLLOW BLOCK AND GROUT FILLED BLOCK, DO NOT INSTALL INSTALLATION ANCHORS INTO MORTAR JOINTS. EDGE DISTANCE IS MEASURED FROM FREE EDGE OF BLOCK OR EDGE OF MORTAR JOINT INTO FACE SHELL OF BLOCK.
- 11. INSTALLATION ANCHORS SHALL BE INSTALLED IN ACCORDANCE WITH ANCHOR MANUFACTURER'S INSTALLATION INSTRUCTIONS, AND ANCHORS SHALL NOT BE USED IN SUBSTRATES WITH STRENGTHS LESS THAN THE MINIMUM STRENGTH SPECIFIED BY THE ANCHOR MANUFACTURER.
- 12. INSTALLATION ANCHOR CAPACITIES FOR PRODUCTS HEREIN ARE BASED ON SUBSTRATE MATERIALS WITH THE FOLLOWING PROPERTIES:
 - A. WOOD MINIMUM SPECIFIC GRAVITY OF 0.55.
 - B. CONCRETE -MINIMUM COMPRESSIVE STRENGTH OF 3000 PSI.
 - C. GROUT-FILLED CMU- UNIT STRENGTH CONFORMS TO ASTM C-90 WITH MINIMUM COMPRESSIVE STRENGTH OF 2000 PSI AND GROUT CONFORMS TO ASTM C 476. MINIMUM GROUT COMPRESSIVE STRENGTH OF 2000 PSI.
 - D. HOLLOW BLOCK CMU UNIT STRENGTH CONFORMS TO ASTM C-90 WITH MINIMUM COMPRESSIVE STRENGTH OF 2000 PSI.
 - E. STEEL MINIMUM YIELD STRENGTH OF 36 KSI. MINIMUM 18 GA. WALL THICKNESS.
 - F. ALUMINUM MINIMUM ALLOY 6063-T5. MINIMUM WALL THICKNESS OF 1/8" (0.125").

GENERAL NOTES:

- 1. THE PRODUCT SHOWN HEREIN IS DESIGNED AND MANUFACTURED TO COMPLY WITH THE CURRENT FLORIDA BUILDING CODE (FBC), INCLUDING HVHZ AND HAS BEEN EVALUATED ACCORDING TO THE FOLLOWING:
 - TAS 201-94
 - TAS 202-94
 - TAS 203-94
- 2. ADEQUACY OF THE EXISTING STRUCTURAL CONCRETE/MASONRY AND 2X FRAMING AS A MAIN WIND FORCE RESISTING SYSTEM CAPABLE OF WITHSTANDING AND TRANSFERRING APPLIED PRODUCT LOADS TO THE FOUNDATION IS THE RESPONSIBILITY OF THE ENGINEER OR ARCHITECT OF RECORD FOR THE PROJECT OF INSTALLATION.
- 1X AND 2X BUCKS (WHEN USED) SHALL BE DESIGNED AND ANCHORED TO PROPERLY TRANSFER ALL LOADS TO THE STRUCTURE. BUCK DESIGN AND INSTALLATION IS THE RESPONSIBILITY OF THE ENGINEER OR ARCHITECT OF RECORD FOR THE PROJECT OF INSTALLATION.
- 4. THE INSTALLATION DETAILS DESCRIBED HEREIN ARE GENERIC AND MAY NOT REFLECT ACTUAL CONDITIONS FOR A SPECIFIC SITE. IF SITE CONDITIONS CAUSE INSTALLATION TO DEVIATE FROM THE REQUIREMENTS DETAILED HEREIN, A LICENSED ENGINEER OR ARCHITECT SHALL PREPARE SITE SPECIFIC DOCUMENTS FOR USE WITH THIS DOCUMENT IN NON-HVHZ AREAS. IN HVHZ AREAS, ONE TIME PRODUCT APPROVAL TO BE OBTAINED FROM MIAMI-DADE RER OR AHJ.
- 5. APPROVED IMPACT PROTECTIVE SYSTEM IS NOT REQUIRED ON THIS PRODUCT IN AREAS REQUIRING IMPACT RESISTANCE.
- 6. WINDOW FRAME MATERIAL: ALUMINUM 6063-T5/T6
- GLASS MEETS THE REQUIREMENTS OF ASTM E 1300 GLASS CHARTS. SEE SHEET 5-6 FOR GLAZING DETAILS.

TABLE OF CONTENTS					
SHEET	SHEET SECTION DESCRIPTION				
1	INSTALLATION & GENERAL NOTES				
2	ELEVATION & ANCHOR LAYOUTS				
3	VERTICAL SECTIONS				
4	HORIZONTAL SECTIONS				
5	DESIGN PRESSURE TABLES (SMI)				
6	DESIGN PRESSURE TABLES (LMI)				
7	COMPONENTS & BILL OF MATERIAL				

GLOBAL IMPACT PRODUCTS. LLC

1963 WEST MCNAB RD, POMPANO BEACH, FL 33069

E: ALUMINUM FIXED WINDOW (HVHZ) (IMPACT) INSTALLATION & GENERAL NOTES


BUILDING DROPS, II

BUILDING BEACH BLVD., STE. 3

388 E. DANIA BEACH, FL 33004
PH: (954)399-8478
FAX: (954)744.4738

REMARKS BY DATE

INDIVIDUALIZATION DETAILS DESCRIBED HERE IN ARE GENERAL
AND MAY NOT REFLECT ACTUAL CONDITIONS FOR A SPECIF
SITE. IF SITE CONDITIONS CAUSE INSTALLATION TO DEVIAT
FROM THE REQUIREMENTS DETAILED HEREIN, A LICENSEE
ENGINEER OR ARCHITECT SHALL PREPARE SITE SPECIFIC
DOCUMENTS FOR USE WITH THIS DOCUMENT.

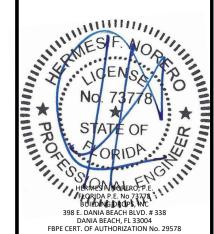

^{L#} FL41565


DATE: 04.28.22

DWG. BY: CHK. BY:

YC SCALE: NTS


DWG. #: GIP002

SHEET:

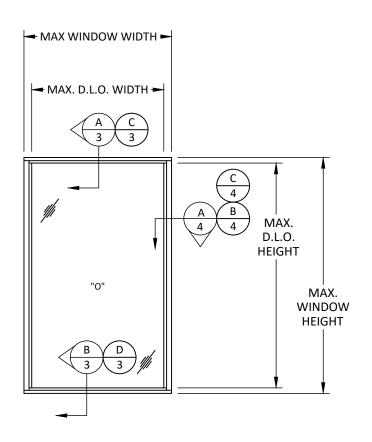

TYPICAL ELEVATION

FIXED WINDOW

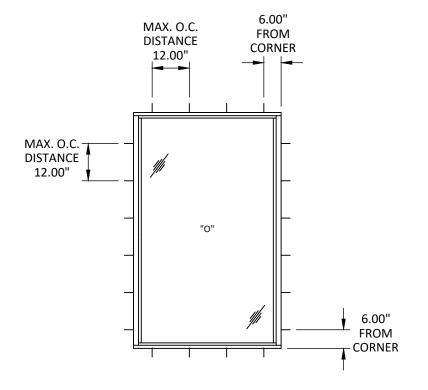

ANCHOR LAYOUT FIXED WINDOW

ANCHOR SCHEDULE							
ANCHOR DESCRIPTION	SUBSTRATE REQUIREMENTS	MIN. EMBEDMENT	MIN. EDGE DISTANCE	NOTES			
1/4" Ø ULTRACON BY ELCO (F _u =155 <i>KSI</i> , F _y =177 <i>KSI</i>)	CONCRETE AT HEAD, SILL OR JAMBS F'c=3000 PSI MIN. C-90 HOLLOW/FILLED BLOCK AT JAMBS F' _M =2000 PSI MIN.	1.25	2.25	MAY BE USED THROUGH OPTIONAL 1X BUCKS, BY OTHERS			
1/4" Ø ULTRACON BY ELCO $(F_u=155 KSI, F_y=177 KSI)$	MIN. S.G.= 0.55 WOOD	1.5	1.0"				
#14 SMS OR SELF-TAPPING HWH SCREWS (GRADE 2)	STEEL: 18 GA. MIN., F _y =36 <i>KSI</i> MIN. ALUM.: 1/8" MIN., 6063-T5 MIN.	3 THREADS PENETRATION PAST METAL STRUCTURE	0.75"	STEEL IN CONTACT WITH ALUM. TO BE PLATED OR PAINTED			
#10 SMS OR SELF-TAPPING HWH SCREWS (GRADE 5)	INTO MIAMI-DADE APPROVEI) MULLIONS(MIN. TI	HK= 0.090")(N	O SHIM SPACE)			


GLOBAL IMPACT PRODUCTS, LLC

1963 WEST MCNAB RD, POMPANO BEACH, FL 33069

ALUMINUM FIXED WINDOW (HVHZ) (IMPACT) ELEVATIONS & ANCHOR LAYOUTS

BUILDING DROPS, INC.
398 E. DANIA BEACH, FI 3309
PH: (954)794-4738
FAX: (954)744-4738 **REMARKS** BY DATE

THE INSTALLATION DETAILS DESCRIBED HERE IN ARE GENERIC
AND MAY NOT REFLECT ACTUAL CONDITIONS FOR A SPECIFIC
SITE. IF SITE CONDITIONS CAUSE INSTALLATION TO DEVIATE
FROM THE REQUIREMENTS DETAILED HEREIN, A LICENSED
ENGINEER OR ARCHITECT SHALL PREPARE SITE SPECIFIC
DOCUMENTS FOR USE WITH THIS DOCUMENT.

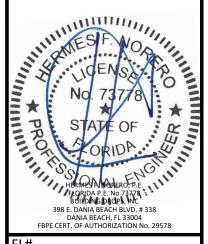


FL41565


04.28.22 DATE:

DWG. BY: CHK. BY: NTS SCALE:


DWG. #: **GIP002**

SHEET:

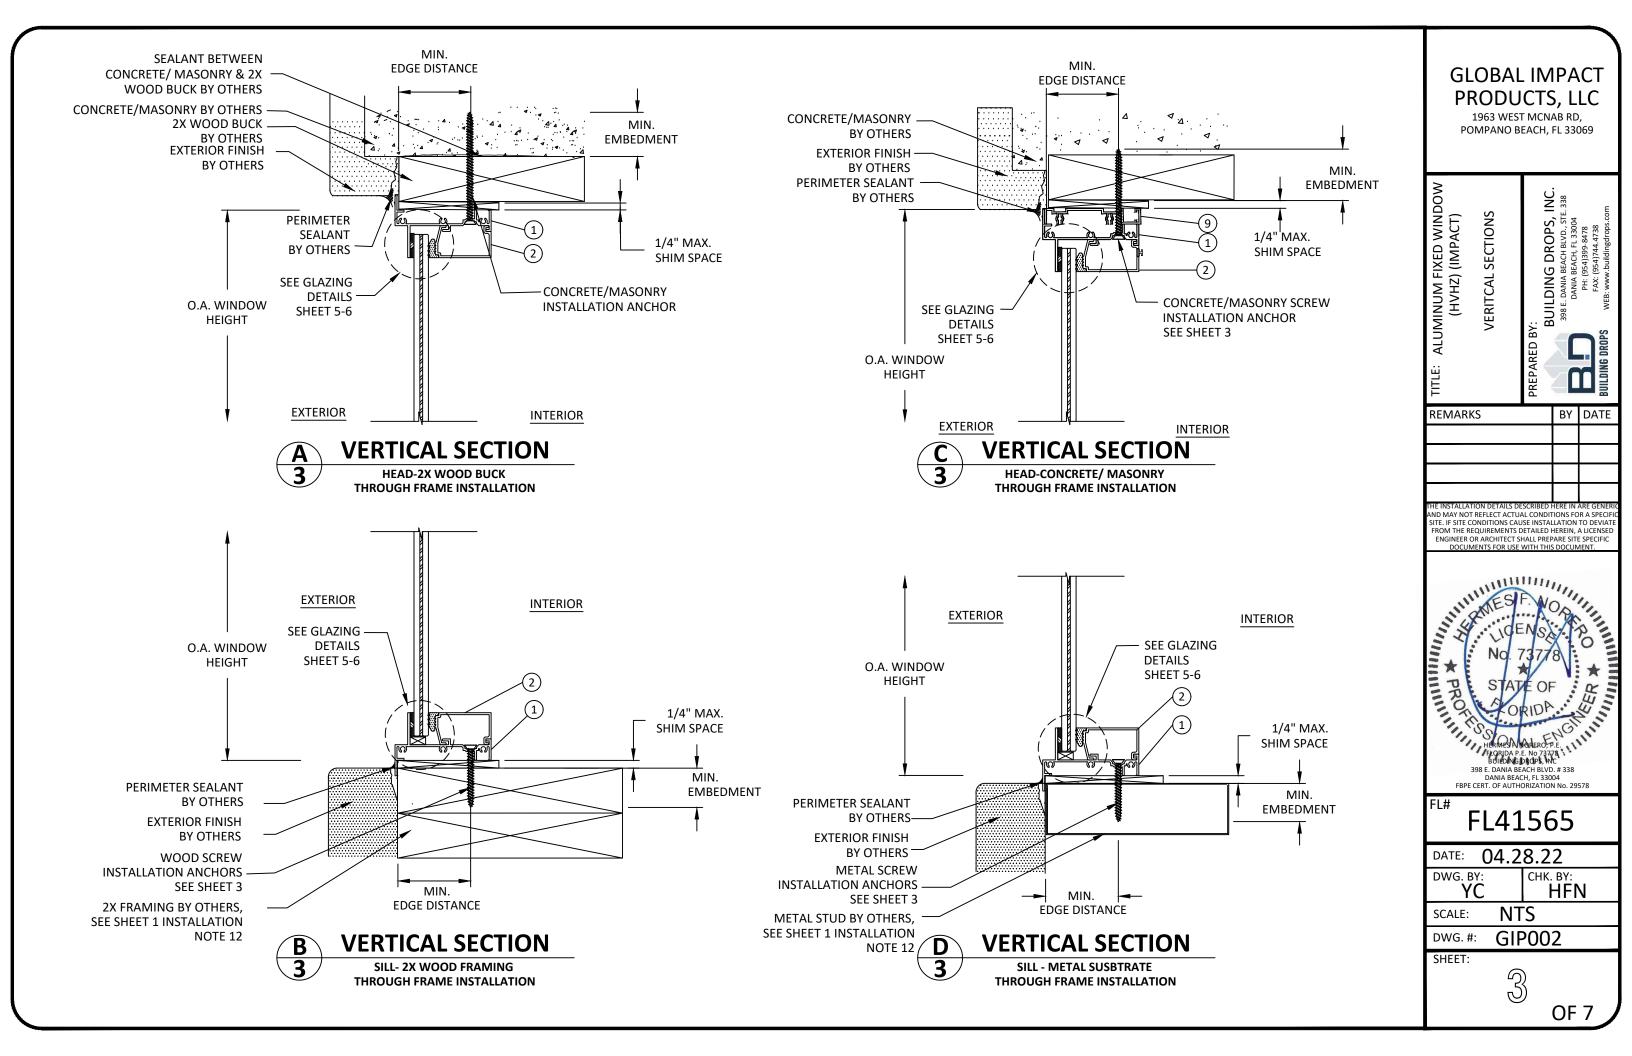


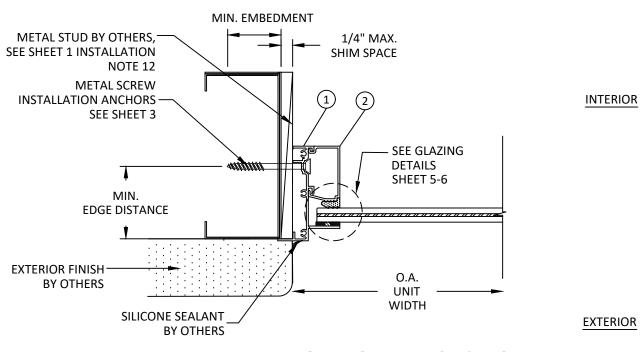


HORIZONTAL SECTION JAMB-METAL STUD THROUGH FRAME INSTALLATION

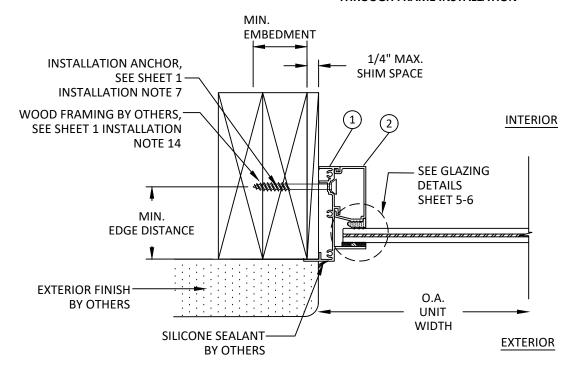

HORIZONTAL SECTION JAMB WOOD FRAMING THROUGH FRAME INSTALLATION

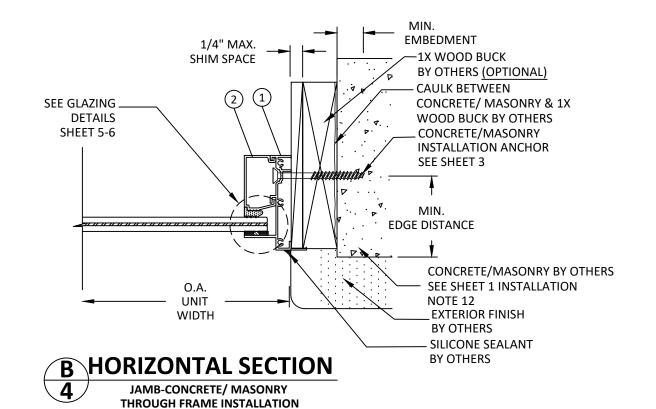

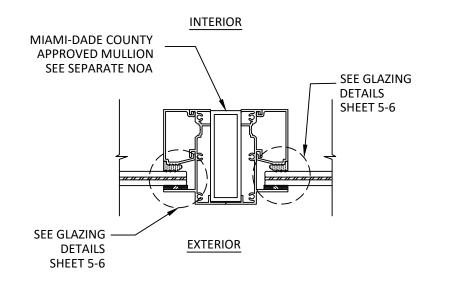

GLOBAL IMPACT PRODUCTS, LLC

1963 WEST MCNAB RD, POMPANO BEACH, FL 33069

ALUMINUM FIXED WINDOW (HVHZ) (IMPACT) HORIZONTAL SECTIONS

REMARKS

398 E. DANIA BEACH BLVD., STE. 3 DANIA BEACH, FL 33004 PH (954)399-8478 FAX: (954)744.4738 BY DATE

ND MAY NOT REFLECT ACTUAL CONDITIONS FOR A SPECIF SITE, IF SITE CONDITIONS CAUSE INSTALLATION TO DEVIAT

FROM THE REQUIREMENTS DETAILED HEREIN, A LICENSED ENGINEER OR ARCHITECT SHALL PREPARE SITE SPECIFIC DOCUMENTS FOR USE WITH THIS DOCUMENT.

NO. 73778

NO. 73778

STATE OF

ORIDA

HERMES A MARENOFPLE

FEGRIDA PE. NO 73778

BUILDING BRACH BLVD. # 338

DANIA BEACH BLVD. # 338

DANIA BEACH BLVD. # 338 398 E. DANIA BEACH BLVD. # 338 DANIA BEACH, FL 33004 FBPE CERT. OF AUTHORIZATION No. 29578

FL41565

04.28.22 DATE: DWG. BY: CHK. BY: HFN

NTS SCALE:

GIP002 DWG. #:


SHEET:



DESIGN LOAD CAPACITY (PSF) (SMI)							
		SERIES 3062		SERIES 3072		SERIES 3072	
L	W	OETHEO 0002		(BUTACITE)		(SAFLEX)	
(in)	(in)	POS	NEG	POS	NEG	POS	NEG
	19	90.0	120.0	90	155	90	140
	24	90.0	120.0	90	155	90	140
	26	90.0	120.0	90	155	90	140
	32	90.0	120.0	90	155	90	140
26.00	37	90.0	120.0	90	155	90	140
20.00	40	90.0	120.0	90	155	90	140
	46	90.0	120.0	90	155	90	140
	53	90.0	120.0	90	155	90	140
	60	90.0	120.0	90	155	90	140
	75	90.0	120.0	90	155	90	140
	19	90.0	120.0	90	155	90	140
	24	90.0	120.0	90	155	90	140
	26	90.0	120.0	90	155	90	140
	32	90.0	120.0	90	155	90	140
38.75	37	90.0	120.0	90	155	90	140
30.75	40	90.0	120.0	90	155	90	140
	46	90.0	120.0	90	155	90	140
	53	90.0	120.0	90	155	90	140
	60	90.0	120.0	90	155	90	140
	75	90.0	120.0	90	155	90	140
	19	90.0	120.0	90	155	90	140
	24	90.0	120.0	90	155	90	140
	26	90.0	120.0	90	155	90	140
	32	90.0	120.0	90	155	90	140
50.75	37	90.0	120.0	90	155	90	140
30.73	40	90.0	120.0	90	155	90	140
	46	90.0	120.0	90	155	90	140
	53	90.0	120.0	90	155	90	140
	60	90.0	120.0	90	155	90	140
	75	70.0	76.4	90	140	90	140
	19	90.0	120.0	90	155	90	140
	24	90.0	120.0	90	155	90	140
	26	90.0	120.0	90	155	90	140
	32	90.0	120.0	90	155	90	140
63.00	37	90.0	120.0	90	155	90	140
33.00	40	90.0	120.0	90	155	90	140
	46	90.0	120.0	90	155	90	140
	53	90.0	120.0	90	155	90	140
	60	70.0	76.4	90	140	90	140
	75	-	-	90	140	89	138

DESIGN LOAD CAPACITY (PSF)								
L	L W		SERIES 3062		SERIES 3072 (BUTACITE)		SERIES 3072 (SAFLEX)	
(in)	(in)	POS	NEG	POS	NEG	POS	NEG	
	19	90.0	120.0	90	155	90	140	
	24	90.0	120.0	90	155	90	140	
	26	90.0	120.0	90	155	90	140	
	32	90.0	120.0	90	155	90	140	
76.00	37	90.0	114.0	90	155	90	140	
70.00	40	90.0	104.0	90	155	90	140	
	46	70.0	76.4	90	155	90	140	
	53	70.0	76.4	90	140	90	140	
	60	-	-	90	140	89	139	
	75	-	-	-	-	-	-	
	19	90.0	120.0	90	155	90	140	
	24	90.0	120.0	90	155	90	140	
84.00	26	90.0	120.0	90	155	90	140	
	32	90.0	120.0	90	155	90	140	
	37	90.0	120.0	90	155	90	140	
04.00	40	70.0	76.4	90	155	90	140	
	46	70.0	76.4	90	140	90	140	
	53	70.0	75.0	90	140	89	139	
	60	-	-	90	140	84	131	
	75	-	-	-	-	-	-	
	19	90.0	120.0	90	155	90	140	
	24	90.0	120.0	90	155	90	140	
	26	90.0	120.0	90	155	90	140	
	32	90.0	120.0	90	155	90	140	
96.00	37	70.0	76.4	90	140	90	140	
90.00	40	70.0	76.4	90	140	90	140	
	46	70.0	76.0	90	140	90	140	
	53	-	-	90	140	84	131	
	60	-	-	-	-	-	-	
	75	-	-	-	-	-	-	

SIZES AND PRESSURES FOR **SMALL MISSILE IMPACT GLASS CONFIGURATION**

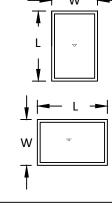

NOTE:

WINDOW WIDTH (W) AND HEIGHT (H) ARE INTERCHANGEABLE FOR ALL SIZES SHOWN HEREIN NOT TO EXCEED MAXIMUM TESTED SQUARE FOOT AREA. ANCHOR SPACING SHALL NOT EXCEED THOSE SHOWN FOR LONG OR SHORT LEG OF UNIT.

ALUMINUM FIXED WINDOW (HVHZ) (IMPACT) REMARKS BY DATE

DESIGN PRESSURE TABLES (SMALL MISSILE IMPACT)


GLOBAL IMPACT

PRODUCTS, LLC 1963 WEST MCNAB RD,

POMPANO BEACH, FL 33069

3UILDING DROPS, INC. 398 E. DANIA BEACH BLVD., STE. 338 DANIA BEACH, FL 33004 PH: (954)399-8478

ND MAY NOT REFLECT ACTUAL CONDITIONS FOR A SPECIF SITE. IF SITE CONDITIONS CAUSE INSTALLATION TO DEVIAT FROM THE REQUIREMENTS DETAILED HEREIN, A LICENSEL ENGINEER OR ARCHITECT SHALL PREPARE SITE SPECIFIC DOCUMENTS FOR USE WITH THIS DOCUMENT.

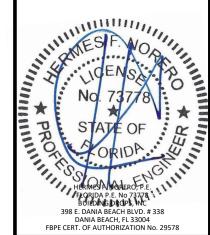

FL41565

04.28.22 DATE: DWG. BY: CHK. BY: HFN

Ϋ́C NTS SCALE:


GIP002 DWG. #:

SHEET:


OF 7

GLAZING NOTES:


- GLASS TYPE AND THICKNESS SHALL COMPLY WITH ASTM E1300 REQUIREMENTS AS WELL AS APPLICABLE SAFETY GLAZING REQUIREMENTS PER THE FBC. THICKNESS. TEMPER. AND SAFETY GLAZING REQUIREMENTS SHALL BE REVIEWED ON A SITE SPECIFIC BASIS.
- 2. SETTING BLOCK DUROMETER HARDNESS OF 70-90 (SHORE A) AS REFERENCED IN FBC CHAPTER 24.
- SETTING BLOCKS TO BE LOCATED AT 1/4 SPAN LENGTH FOR GLASS WIDER THAN 36" AS PER FBC CHAPTER 24.
- 4. D.L.O. AND DESIGN PRESSURES MAY NOT EXCEED MAX VALUES

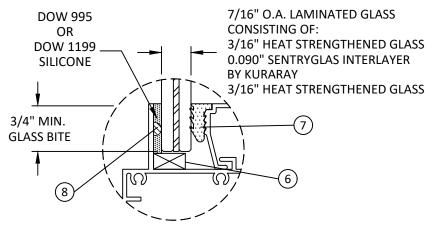

GLAZING DETAIL SERIES 3062

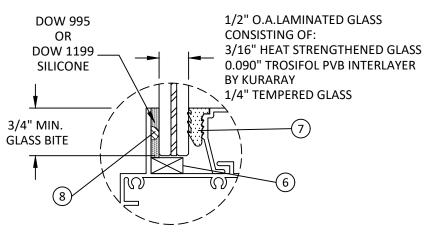

GLAZING DETAIL SERIES 3072 TROSIFOL

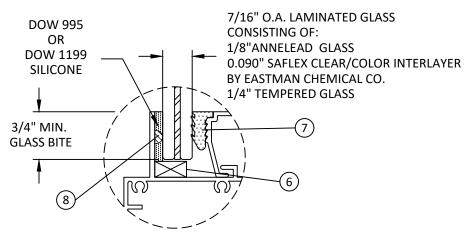


GLAZING DETAIL SERIES 3072 SAFLEX

DESIGN LOAD CAPACITY (PSF)(LMI)							
L	W	SERIE	S 3040	SERIES 3062			
(in)	(in)	POS	NEG	POS	NEG		
	19	62.0	62.0	90.0	120.0		
	24	62.0	62.0	90.0	120.0		
	26	62.0	62.0	90.0	120.0		
	32	62.0	62.0	90.0	120.0		
20.00	37	62.0	62.0	90.0	120.0		
26.00	40	62.0	62.0	90.0	120.0		
	46	62.0	62.0	90.0	120.0		
	53	62.0	62.0	90.0	120.0		
	60	62.0	62.0	90.0	120.0		
	75	62.0	62.0	90.0	120.0		
	19	62.0	62.0	90.0	120.0		
	24	62.0	62.0	90.0	120.0		
	26	62.0	62.0	90.0	120.0		
	32	62.0	62.0	90.0	120.0		
38.75	37	62.0	62.0	90.0	120.0		
30.73	40	59.2	59.2	90.0	120.0		
	46	59.2	59.2	90.0	120.0		
	53	59.2	59.2	90.0	120.0		
	60	59.2	59.2	90.0	120.0		
	75	-	-	90.0	120.0		
	19	62.0	62.0	90.0	120.0		
	24	62.0	62.0	90.0	120.0		
	26	62.0	62.0	90.0	120.0		
	32	62.0	62.0	90.0	120.0		
50.75	37	62.0	62.0	90.0	120.0		
00.70	40	57.4	57.4	90.0	120.0		
	46	49.9	49.9	90.0	120.0		
	53	45.2	45.2	90.0	120.0		
	60	-	-	90.0	120.0		
	75	-	-	70.0	76.4		
	19	62.0	62.0	90.0	120.0		
	24	62.0	62.0	90.0	120.0		
	26	62.0	62.0	90.0	120.0		
	32	62.0	62.0	90.0	120.0		
63.00	37	62.0	62.0	90.0	120.0		
	40	57.4	57.4	90.0	120.0		
	46	-	-	90.0	120.0		
	53	-	-	90.0	120.0		
	60	-	-	70.0	76.4		
	75	-	-	-	-		

<u> </u>							
DESIGN LOAD CAPACITY (PSF) (LMI)							
L	W	SERIES 3040		SERIE	S 3062		
(in)	(in)	POS	NEG	POS	NEG		
	19	62.0	62.0	90	120		
	24	62.0	62.0	90	120		
	26	62.0	62.0	90	120		
	32	62.0	62.0	90	120		
76.00	37	62.0	62.0	90	114		
76.00	40	-	-	90	104		
	46	-	-	70	76.4		
	53	-	-	70	76.4		
	60	-	-	-	-		
	75	-	-	-	-		
	19	62.0	62.0	90	120		
	24	62.0	62.0	90	120		
	26	62.0	62.0	90	120		
	32	62.0	62.0	90	120		
84.00	37	-	-	90	120		
04.00	40	-	-	70	76.4		
	46	-	-	70	76.4		
	53	-	-	70	75		
	60	•	•	-	-		
	75	-	-	-	-		
	19	62.0	62.0	90	120		
	24	62.0	62.0	90	120		
	26	62.0	62.0	90	120		
	32	-	-	90	120		
96.00	37	-	-	70	76.4		
30.00	40	-	-	70	76.4		
	46	-	-	70	76		
	53	-	-	-	-		
	60	-	-	-	-		
	75	-	-	-	-		

SIZES AND PRESSURES FOR LARGE MISSILE IMPACT **GLASS CONFIGURATION**

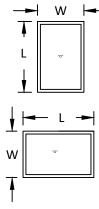


NOTE:

WINDOW WIDTH (W) AND HEIGHT (H) ARE INTERCHANGEABLE FOR ALL SIZES SHOWN HEREIN NOT TO EXCEED MAXIMUM TESTED SQUARE FOOT AREA. ANCHOR SPACING SHALL NOT EXCEED THOSE SHOWN FOR LONG OR SHORT LEG OF UNIT.


GLAZING NOTES:

- SETTING BLOCKS TO BE LOCATED AT 1/4 SPAN LENGTH FOR GLASS WIDER THAN 36" AS PER FBC CHAPTER 24.
- IN ELEVATIONS

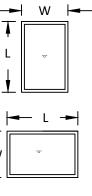


- 1. GLASS TYPE AND THICKNESS SHALL COMPLY WITH ASTM E1300 REQUIREMENTS AS WELL AS APPLICABLE SAFETY GLAZING REQUIREMENTS PER THE FBC. THICKNESS, TEMPER, AND SAFETY GLAZING REQUIREMENTS SHALL BE REVIEWED ON A SITE SPECIFIC BASIS.
- SETTING BLOCK DUROMETER HARDNESS OF 70-90 (SHORE A) AS REFERENCED IN FBC CHAPTER 24.
- D.L.O. AND DESIGN PRESSURES MAY NOT EXCEED MAX VALUES



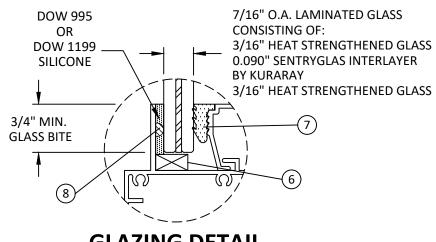



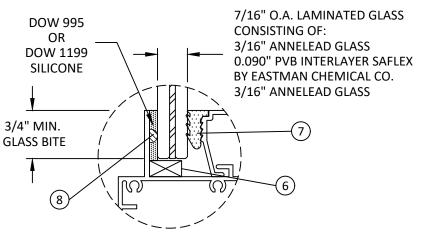

GLAZING DETAIL SERIES 3040


GLOBAL IMPACT PRODUCTS, LLC

1963 WEST MCNAB RD, POMPANO BEACH, FL 33069

3UILDING DROPS, INC. 398 E. DANIA BEACH BLVD., STE. 338 DANIA BEACH, FL 33004 PH: (954)399-8478 DESIGN PRESSURE TABLES (LARGE MISSILE IMPACT)

REMARKS BY DATE

ND MAY NOT REFLECT ACTUAL CONDITIONS FOR A SPECIF ITE, IF SITE CONDITIONS CAUSE INSTALLATION TO DEVIAT FROM THE REQUIREMENTS DETAILED HEREIN, A LICENSEL ENGINEER OR ARCHITECT SHALL PREPARE SITE SPECIFIC DOCUMENTS FOR USE WITH THIS DOCUMENT.

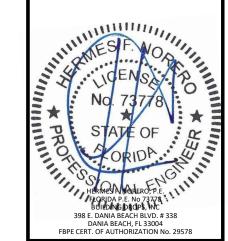

FL41565

04.28.22 DATE: DWG. BY: CHK. BY:


Ϋ́C HFN NTS SCALE:


GIP002 DWG. #:


SHEET:




BILL OF MATERIALS								
ITEM	PART No.	DESCRIPTION MATERIAL		MANUF./SUPPLIER/REMARKS				
1	021-024	FRAME HEAD	6063-T5	ARCH ALUM				
2	021-020	GLAZING STOP	6063-T5	-				
3	008-014	#8X1PHPHSMS	ST/ST	-				
4	012-001	SEAM SEALER	ACRYLIC	SCHNEE MOREHEAD				
5	012-003	DOW 995	SILICONE	DOW CORNING				
6	015-008	1/ 2XL / 4XL / SETTING BLOCK	NEOPRENE	FRANK LOWE RUBBR				
7	015-007	WEDGE GASKET	VINYL	MASTER TOOL				
8	015-006	0.150 SPACER	VINYL	FRANK LOWE RUBBR				
9	-	LEG ADAPTOR	6063-T5	ARCH ALUM				

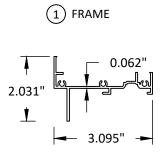

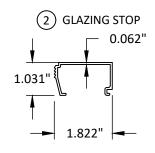

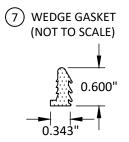



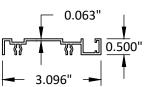

GLOBAL IMPACT PRODUCTS, LLC

1963 WEST MCNAB RD, POMPANO BEACH, FL 33069

ALUMINUM FIXED WINDOW (HVHZ) (IMPACT) COMPONENTS & BILL OF MATERIALS


BUILDING DROPS, INC.

BUILDING DROPS, INC.

398 E. DANIA BEACH BLVD., STE. 338
DANIA BEACH, FI 33004
PH: (954)7399-8478
FAX: (954)744.4738

REMARKS BY DATE

THE INSTALLATION DETAILS DESCRIBED HERE IN ARE GENERIC
AND MAY NOT REFLECT ACTUAL CONDITIONS FOR A SPECIFIC
SITE. IF SITE CONDITIONS CAUSE INSTALLATION TO DEVIATE
FROM THE REQUIREMENTS DETAILED HEREIN, A LICENSED
ENGINEER OR ARCHITECT SHALL PREPARE SITE SPECIFIC
DOCUMENTS FOR USE WITH THIS DOCUMENT.

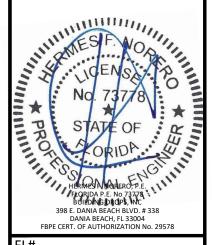

FL41565

04.28.22 DATE:

DWG. BY: SCALE:

CHK. BY: NTS

GIP002 DWG. #:

SHEET: